

X. FH#3626

EX.

MARYLAND

AVE

PUBLIC

40' R/W

EX. FH#



PROP. WHC

EX. WHC



EX. 8" W

PROP. SHC

EX. SHC

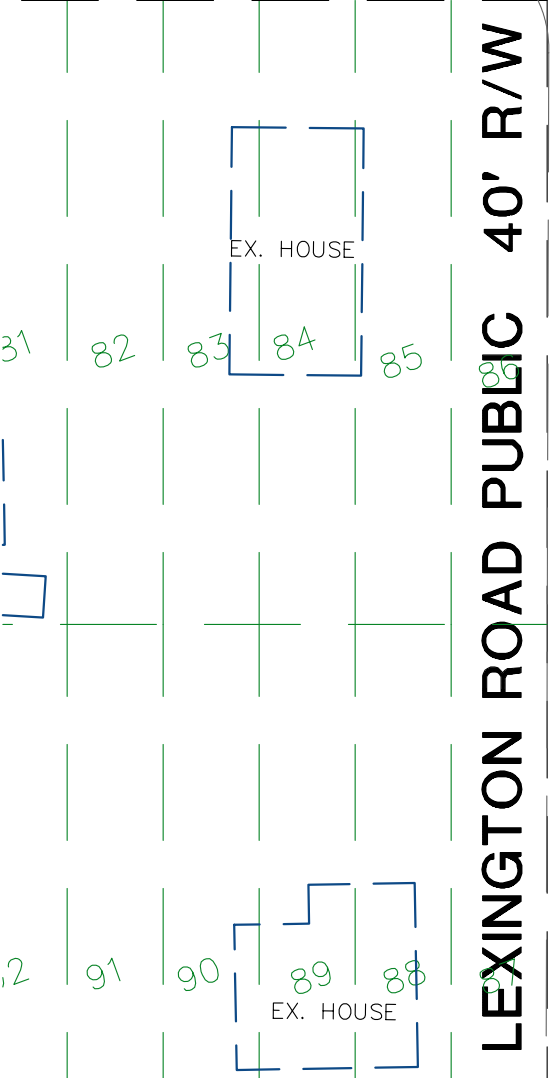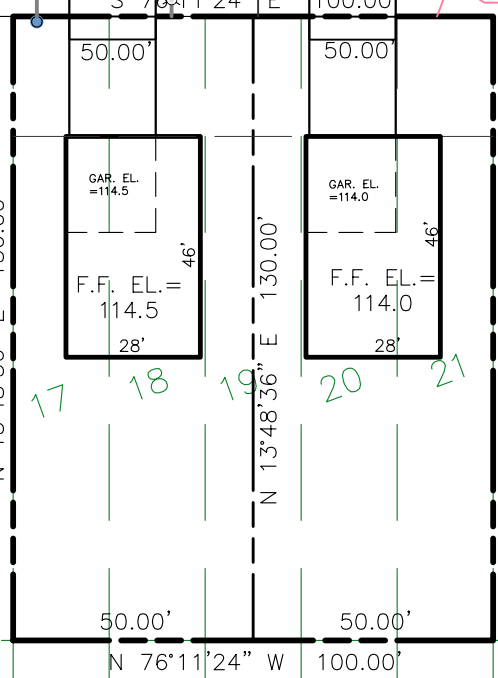

LEXINGTON ROAD PUBLIC 40' R/W

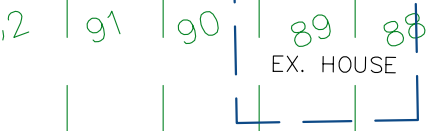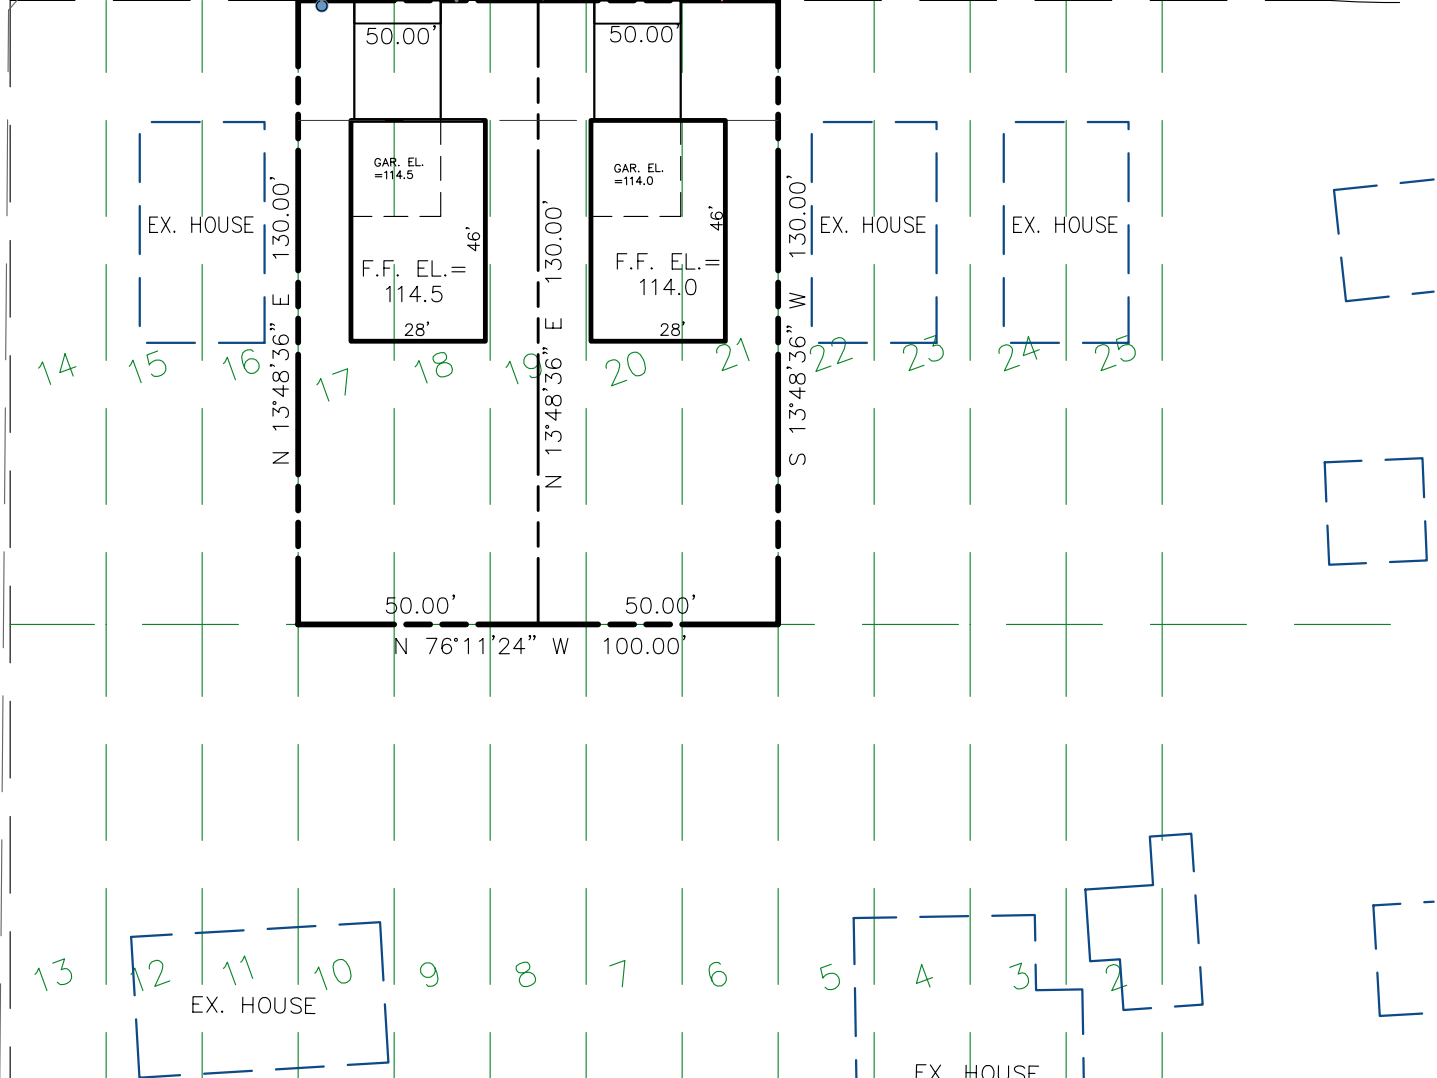

EX. HOUSE